

**PROJECT:**  
**PROPOSED GROUP HOUSING**  
**FOR**  
**M/S. SRIGDHA PROJECTS**  
**@ GHAIKESAR, HYDERABAD.**

**TITLE:**  
**GROUND & FIRST FLOOR PLAN**


**SUB - TITLE:**  
**EAST FACING VILLA**

No. OF PLOTS : 06 No's  
**EAST FACING PLOT No's : 69 To 88.**  
**TOTAL PLOT AREA : 242.89 Sq. Mtrs.,**  
**(or) 290.50 Sq. Yds.**

**AREAS :**  
**PLOT AREA ( 37'3" X 70'0" ) : 290.50 SQYDS**  
**Gf floor** --- 1411.82 sft  
**1st floor** --- 1411.82 sft  
**2nd floor** --- 1100.00 sft  
**terrace floor** --- 247.37 sft  
**TOTAL AREA : 4171.22 sft**


**REFERENCES :**

SCALE	NTS
DATE	13-12-2021
FILE	Z/KREDDY/pr/proj
DEALT	KREDDY
DRAWN	VAMSI
CHECKED	PR

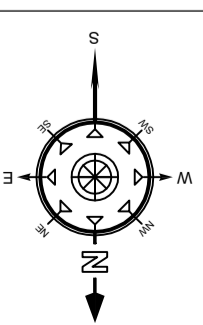


**P R ASSOCIATES**  
**ARCHITECTS & INTERIOR DESIGNERS**  
 Level 2, 8-2-684/4/17 Anand banjara enclave,  
 Road No.12, Banjara Hills, Hyderabad-500034  
 Tel- 040 - 6450 6789


**SHEET NO. :**

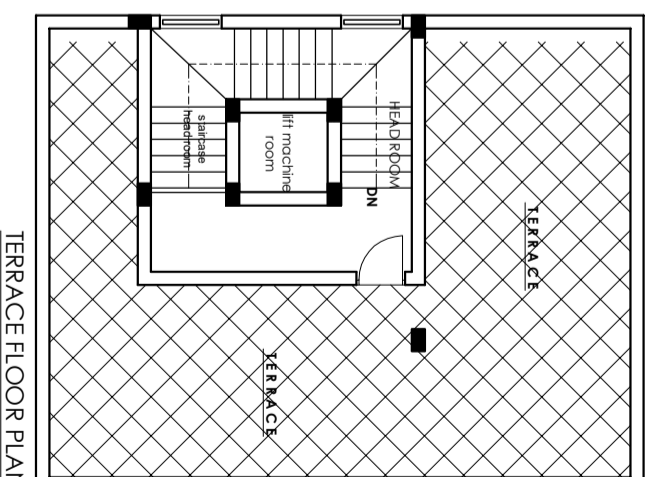


TERRACE FLOOR PLAN

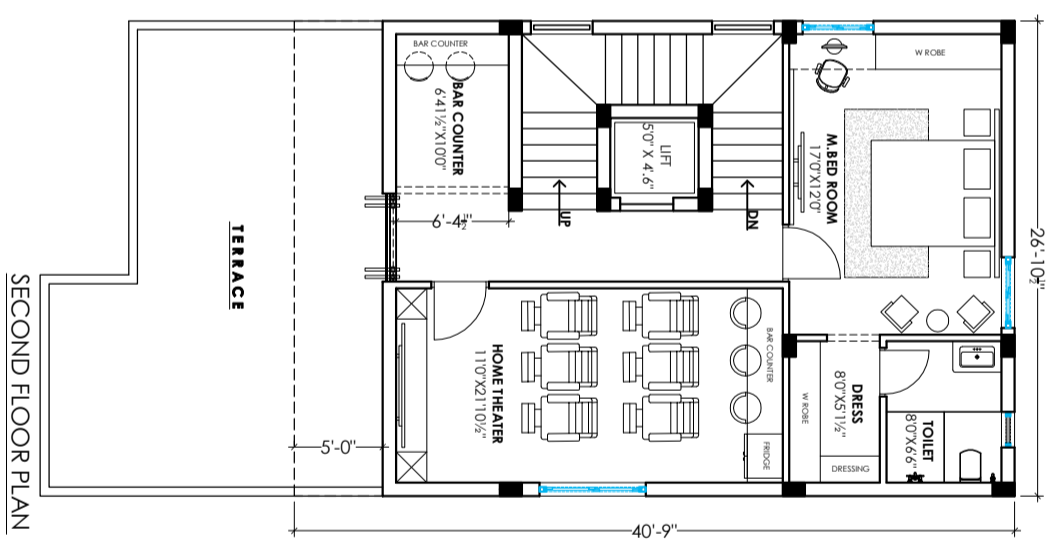

SECOND FLOOR PLAN

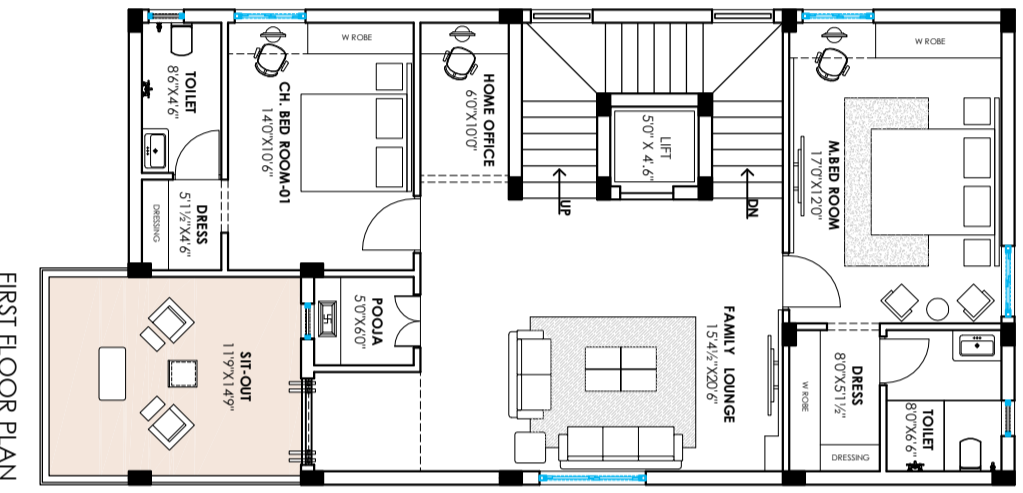

FIRST FLOOR PLAN

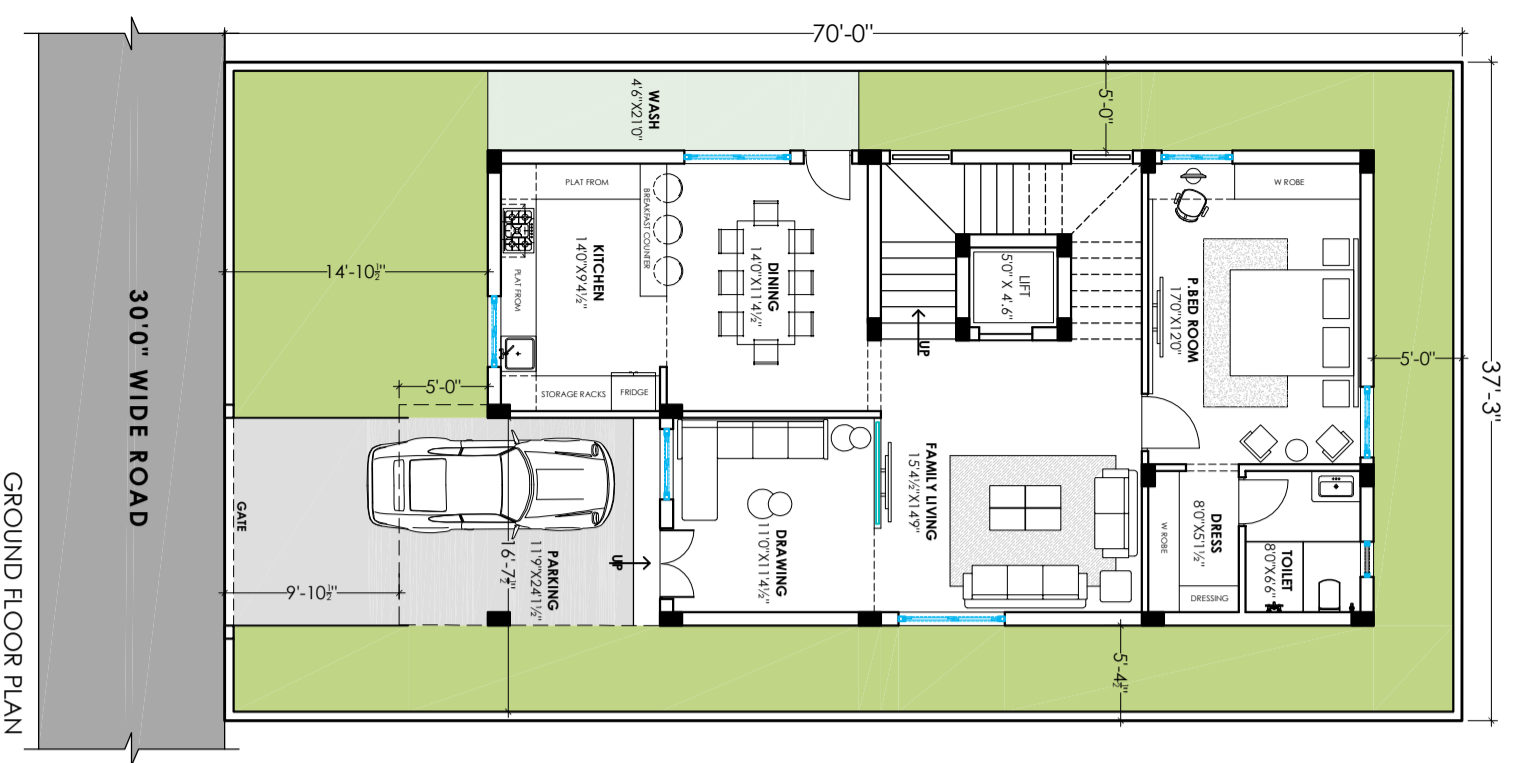

GROUND FLOOR PLAN